



DEPARTMENT OF ENVIRONMENT AND NATURAL RESOURCES
 Provincial Environment and Natural Resources Office
 Agusan del Norte



REQUEST FOR QUOTATION/ PROPOSAL
 (thru NEGOTIATED PROCUREMENT under SMALL VALUE PROCUREMENT , Sec. 53.9)
 (INFRA)

PR NO: 2025-12-320
 PR DATE: 12/05/2025
 END-
 USER: Cenro-Nasipit
 ABC: P1,899,981.40

MODE OF PROCUREMENT: SMALL VALUE PROCURE
 RFQ NO: 2025-12-187
 DATE PREPARED:12-16-2025
 CLOSING DATE: 12-20-2025
 CLOSING TIME: 08:00AM

Dear Sir/Ma'am

The Department of Environment and Natural Resources PENRO-ADN, Brgy. Tinuwisan, Butuan City is inviting of known qualificationssuppliers/distributors/contractors for a bid proposals covering the hereunder project:

ITEM NO	ARTICLE DESCRIPTION	QTY	UNIT	DENR ABC		SUPPLIER'S QUOTED PRICE (Php)	
				UNIT COST	TOTAL COST	Unit Price	Total Price
1	Labor and materials for the rehabilitation of CENRO Nasipit Depository Area Perimeter Fence	1	lot	1,899,981.40	1,899,981.40		
	Specifications: 147m length with 5.0m and 4.0m space column to column, height 3.70m						
	Materials: 4"CHB special - 6,667pcs 10mm DSB - 794 length 12mm DSB - 825 length #16 tie wire - 5 roll portland cement - 1,750 bags sand - 89 cu.m gravel - 77 cu.m 4'x8'x1/2" marine plywood - 25 pcs 2"x2"x8' coco lumber - 248 pcs common wire nails - 1 lot #14" cut off blade - 3 pcs #4" cut off blade - 6 pcs sahara water proofing - 257 sahara water proofing cement hardener - 40 liters boulder - 42 cu.m						
	Labor: excavation cost, contengency, mobilization/demobilization						
	Total				1,899,981.40		

	Documentary Requirements: (to be submitted together with the proposal)					
	1. Mayor's/Business Permit;					
	2. PhilGEPS Reg. Number/PhilGEPS Certificate;					
	3. DTI Registration Certificate;					
	4. Land Bank Account					


The Procuring Entity is inviting all suppliers/distributors/contractors to submit on specified date, a FINAL PROPOSALS from a legally, technically and financially capable suppliers/distributors/contractors.

The Procuring Entity shall draw up a list of at least three(3) suppliers/distributors/contractors of known qualifications which will submit proposal that meet the Procuring Entity's minimum technical requirement and should not exceed the ABC.

Interested suppliers/distributors/contractors may obtain application forms and further information from 8:00 A.M to 5:00 P.M., Monday to Friday at the BAC Secretariat's Office, DENR PENRO-ADN, Brgy. Tiniwisan Butuan City.

The deadline for the submission of bid proposals will be on December 20, 2025 Qualified proposals will be notified of award and contract execution.

The Department of Environment and Natural Resources PENRO-ADN has the rights to reject any proposals, annul, or not award the contract at any time prior to contract award, without thereby incurring any liability to the affected suppliers/distributors/contractors in accordance with Sec.41 of Revised IRR9184

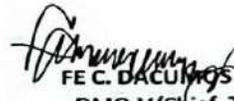
 FE C. DACUNGS
 DMO-V/Chief, TSD
 BAC, Chair

Signature Over Printed Name

Company Name

Address

Canvass By:

Tel No. /Cellphone No. / e-mail address

TERMS AND CONDITIONS

1. Service Providers shall provide correct and accurate information required in this form
2. Service Providers may quote for any or all items, unless otherwise stated.
3. Price quotation/s must be valid for a period of sixty (60) calendar days from the closing date.
4. Price quotation/s, to be dominated in Philippine Pesos shall include all taxes, duties and/or levies payable.
5. Price quotations exceeding the Approved Budget for the Contract shall be rejected.
6. Award of Contract shall be made to the lowest calculated and responsive offer which complies with the minimum technical

8. The item/s and/or services shall be delivered according to the requirements specified herein/attached Terms of Reference.

9. The DENR shall have the right to review/examine submissions relative to the project to confirm conformity to the project requirements

10. Payment shall be made in accordance with the Terms of Conditions of the Contract.

11. Liquidated damages equivalent to one tenth of one percent (0.1%) of the value of contract not delivered within the prescribed completion period shall be imposed per day of delay. The DENR may rescind the Contract once the cumulative amount of liquidated damages reaches ten percent (10%) of the amount of the Contract, without prejudice to other courses of action and remedies open to it



TERMS OF REFERENCE (TOR)

REHABILITATION OF CENRO NASIPIT DEPOSITORY AREA PERIMETER FENCE

I. ABSTRACT

Title of the Project : **REHABILITATION OF CENRO NASIPIT DEPOSITORY AREA PERIMETER FENCE**

Approved Budget for the Contract (ABC) : **₱ 1,899,981.40**

Project Period : **90 Calendar Days**

II. BACKGROUND

The CENRO Nasipit maintains a designated Depository Area used for storing confiscated forest products, equipment, and other seized materials. The existing perimeter fence collapse last year due to wear, exposure to weather, and structural weakening, posing risks to security and integrity of stored government properties.

The construction of phase 1 perimeter fence has already been completed, covering a significant portion of the boundary. However, the remaining sections require rehabilitation and completion due to structural deterioration, and the need to fully enclose and secure the depository area.

The rehabilitation of the concrete perimeter fence is necessary to safeguard the deposited conveyances and other equipment to avoid losses and pilferage.

III. PROJECT OBJECTIVES

The project aims to rehabilitate the structural integrity of the perimeter fence surrounding the CENRO Nasipit Depository Area to ensure that it remains durable and secure. Strengthening the fence will enhance the overall protection of stored forest products, equipment, and other government properties housed within the depository area. By rehabilitating the remaining sections, the project seeks to prevent unauthorized access, reduce risks of pilferage, and deter any form of encroachment. Additionally, the works to be undertaken will extend the useful lifespan of the infrastructure through necessary repairs, reinforcements and the application of protective finishing materials.

IV. SCOPE OF WORK

The contractor shall:

1. Conduct a site inspection to assess the project area.
2. Concrete perimeter fence specifications:
 - Length: 147 meters
 - Height: 3.70 meters
 - Space column to column: 5 meters and 4 meters
 - Materials: High-quality cement, deformed steel bars, and other necessary construction materials.
 - Finishing: Smooth plastering.
3. Conduct demolition/removal works and proper disposal of replaced or non-reusable materials.
4. Repair and rehabilitate concrete posts and fence.

5. Secure clearances, permits and other required requisite clearances for the construction.
6. Complete the project on or before the agreed duration of the project.
7. Ensure compliance with engineering and safety standards.

V. MINIMUM REQUIREMENTS FOR BIDDERS

1. Must be a duly licensed contractor.
2. Must have a valid PhilGEPS registration.
3. Must submit a detailed cost estimate, work plan and construction schedule.

VI. DELIVERABLES

The contractor must deliver the following within the project period:

1. Fully rehabilitated and structurally stable perimeter fence enclosing the depository area as per the approved specifications.
2. Completion report including before and after photos.
3. Final inspection and turnover of the completed project.
4. Submission of a warranty certificate for workmanship and materials, valid for at least one (1) year.

VII. APPROVED BUDGET FOR THE CONTRACT (ABC)

The total approved budget allocated for this project is ₱1,899,981.40, inclusive of all applicable taxes and fees, labor, and materials.

VIII. PROJECT DURATION

The project must be completed within 90 calendar days from the issuance of the Notice to Proceed (NTP).

IX. CONTRACTOR'S RESPONSIBILITIES

The contractor is responsible for the following:

1. Providing skilled labor, equipment and necessary materials for the completion of the project.
2. Overseeing daily operations of the project site and managing all aspects of construction work.
3. Submit progress reports and documentations.
4. Ensuring proper waste disposal of removed materials.
5. Addressing any defects or issues during the warranty period.

X. PAYMENT TERMS

Payment will be made upon satisfactory completion of the project, subject to the submission of the following:

1. 15% Mobilization, 85% based on the submitted accomplishment upon inspection.
2. Inspection report from the Project Engineer or authorized DENR personnel.
3. Invoice and supporting documents.


XI. PERFORMANCE SECURITY AND WARRANTY

The contractor must provide a performance security equivalent to 10% of the contract price, which will be held until the project is completed satisfactorily. Additionally, a warranty period of three (3) months will apply for any defects in materials or workmanship.

Prepared by:


MAY F. PAREDES
Admin. Aide VI/Property Officer Designate

Recommending Approval:

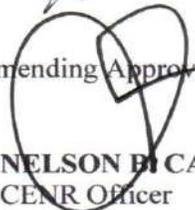
NELSON B. CARANZO
CENR Officer

Approved by:


ADELAIDA R. BORJA
PENR Officer

PROGRAM OF WORK

Name of Project: Construction of Concrete Perimeter Fence
 Location: CENRO - Nasipit, Talisay, Nasipit Agusan Del Norte
 Duration: _____ CALENDAR DAYS

Equipment Requirements:

Number	Description
1	Single Bagger Mixer
1	Backhoe

Main Power Resource:

Number	Description
1	Foreman
5	Skilled Laborer
10	Unskilled Laborer


ESTIMATED COST OF PROPOSED WORK

ITEM OF WORK	TOTAL	UNIT	QNTY	UNIT COST	AMOUNT
ITEM I	%	cu.m.	129.60		
ITEM II	%	cu.m.	43.20		
ITEM III	%	cu.m.	52.43		
ITEM IV	%	kgs.	6,160.38		
ITEM V	%	lot	1.00		
ITEM VI	%	lot	1.00		
ITEM VII	%	lot	1.00		
	%			Total Cost	0.00

DETAILED BREAKDOWN ESTIMATE:

DIRECT COST:	% of Total	Amount
Labor () Men/Day	20.81%	395,300.00
Materials	66.95%	1,271,943.90
Equipment Rental	3.49%	66,300.00
INDIRECT COST:		
Contractor's Profit	4.00%	75,998.86
Contractor's Tax/VAT	4.76%	90,438.64
TOTAL PROJECT COST	100.0%	1,899,981.40


THIS SITE

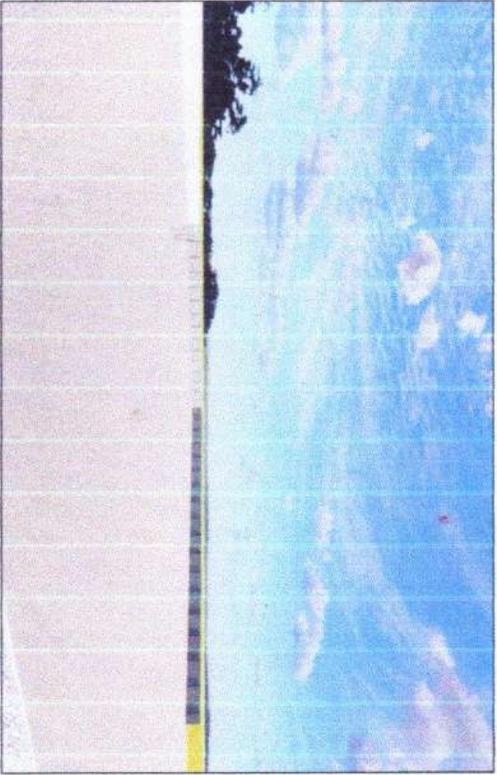


PERSPECTIVE



VICINITY MAP

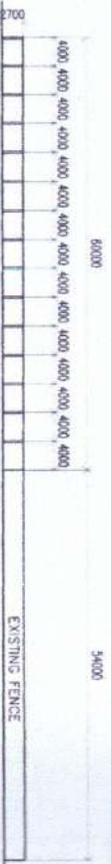

LEFT SIDE ELEVATION
SCALE 1:600 MTS.

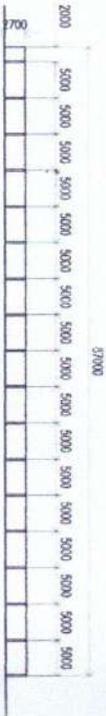

REAR ELEVATION
SCALE 1:600 MTS.

PROJECT TITLE:
CONSTRUCTION OF CONCRETE PERIMETER FENCE
 LOCATION: CERRO MASPI, BRGY. TALISAY MASPI, AGUSAN DEL NORTE

PREPARED BY:
EDGAR M. MARTO
 PROJECT NO. 2013-01
 DATE: JAN. 2, 2013
 PLACE: BUTUAN CITY

APPROVED BY:
NELSON B. CARANZO
 DATE: JAN. 2, 2013
 PLACE: BUTUAN CITY

SHEET CONTENT:
 PERSPECTIVE
 LEFT SIDE ELEVATIONS
 REAR ELEVATION
 VICINITY MAP

SHEET NO.
A1
 3

PROJECT TITLE
CONSTRUCTION OF CONCRETE PERIMETER FENCE

LOCATION: CENHO NASIPIT, BNGY. TALISAY NASIPIT, AGUSAN DEL NORTE

ISSUED
 TR# : 920-406-878



APPROVED BY:
NELSON B. CARANZO
 CONTRACTOR

SHEET NO.
 2
 3

SCALE
FOUNDATION PLAN
 1:600 MTS.

Engr. Gerardo Ilagan
 Civil Engineer

PRC No. : 067801
 VALIDITY : AFG-202

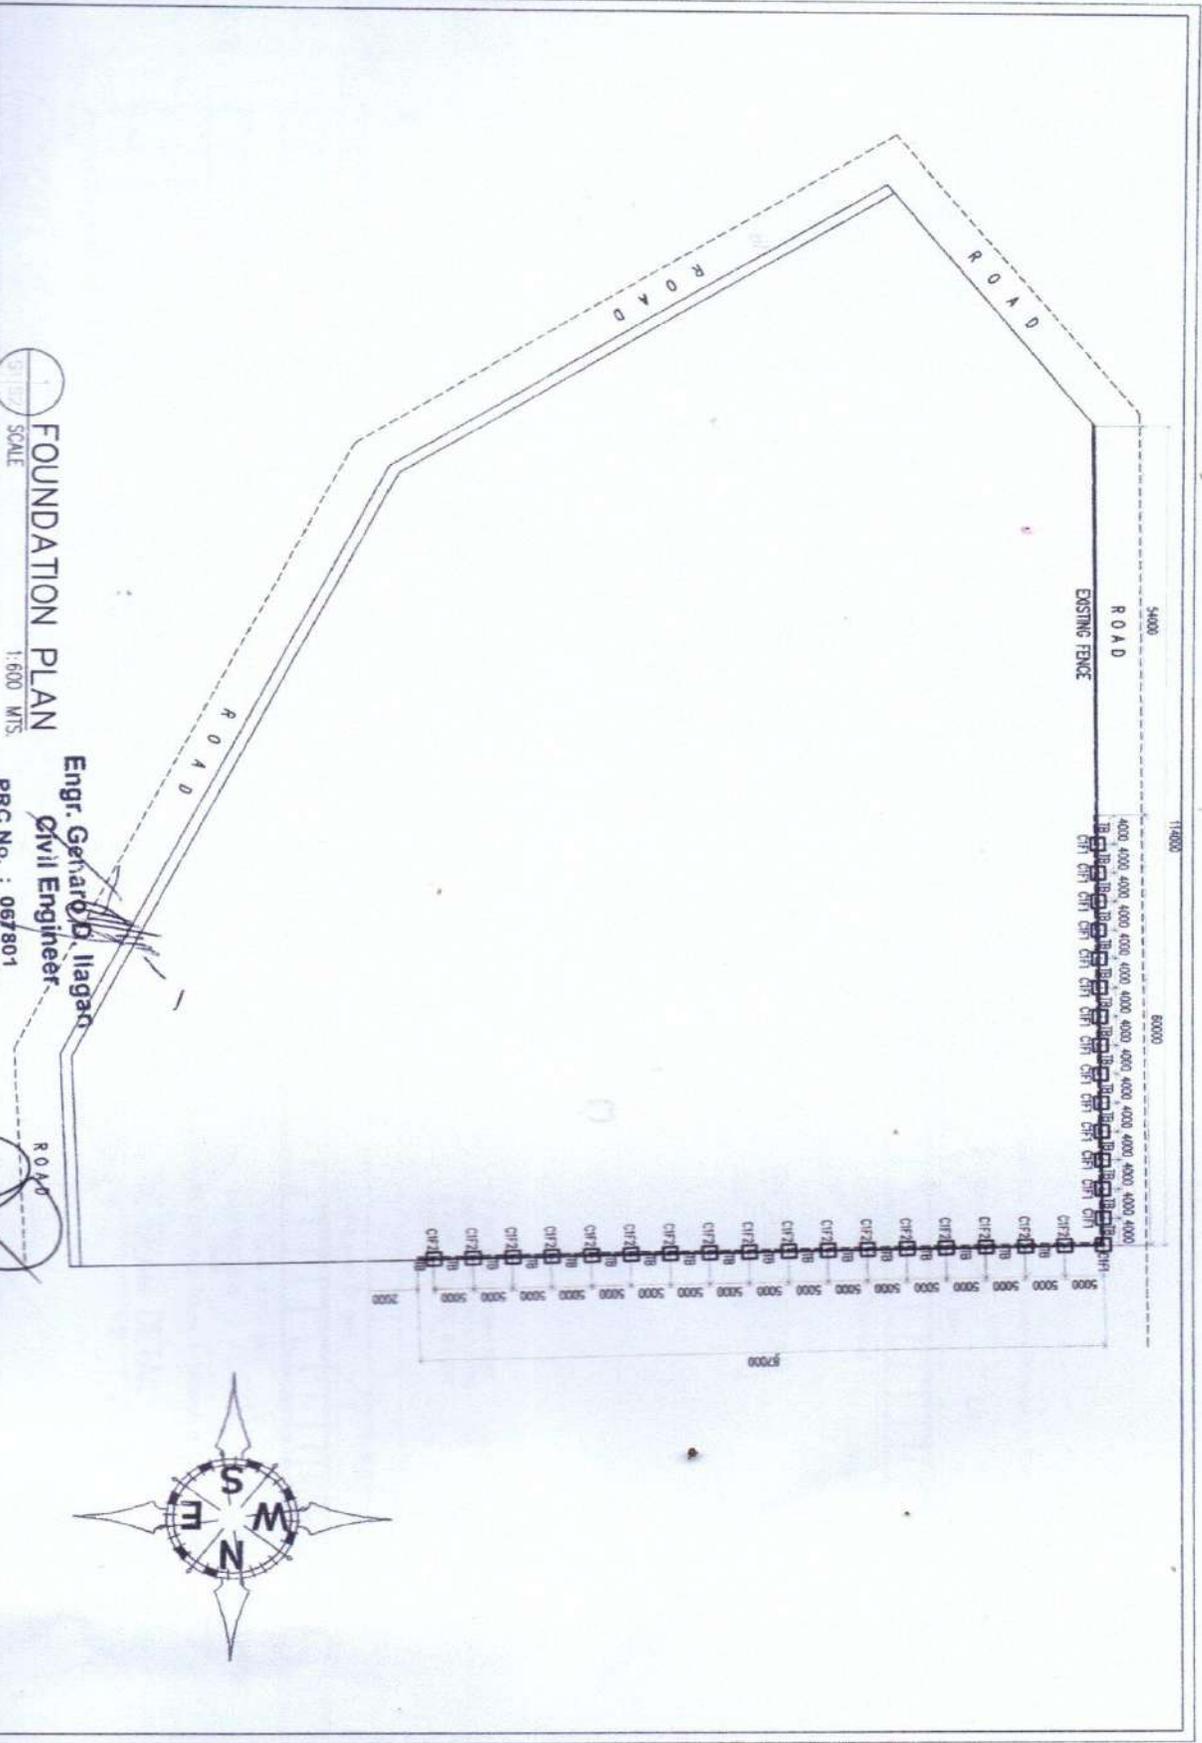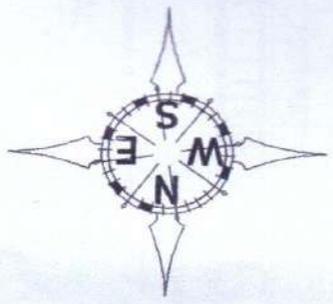

6-12mm \varnothing VERT. BARS
10mm \varnothing TIES, 20 ϕ 50mm,
4 ϕ 50mm, rest @ 200mm






C1 DETAIL
SCALE 1:30 MTS

250
250


6-12mm \varnothing VERT. BARS
10mm \varnothing TIES, 20 ϕ 50mm,
4 ϕ 50mm, rest @ 200mm

C1 DETAIL
SCALE 1:30 MTS

250
250

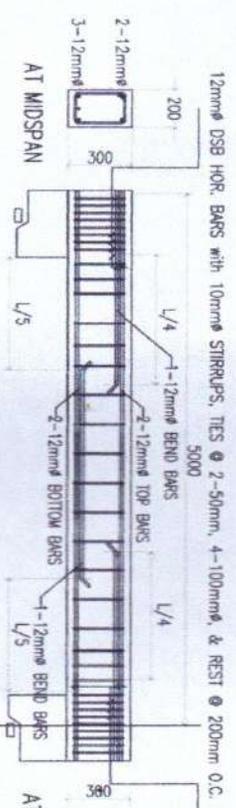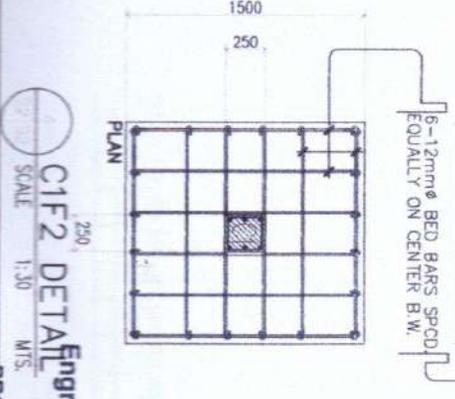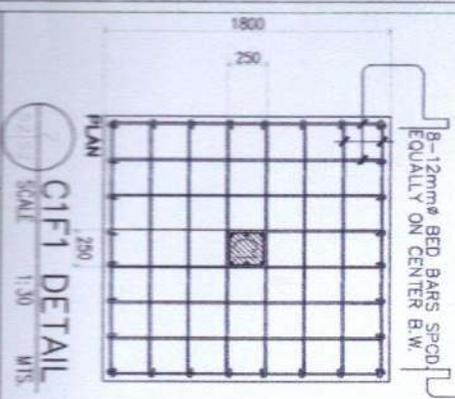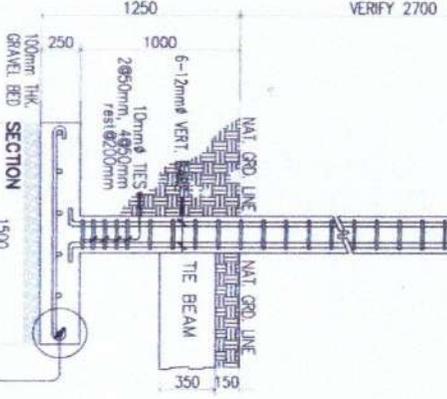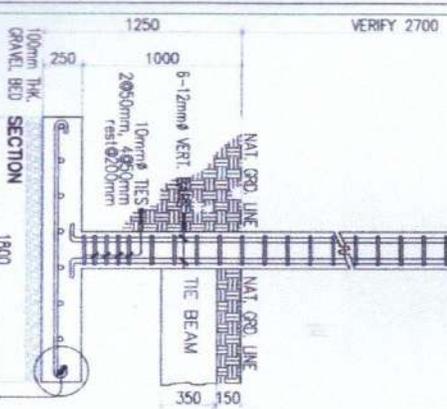

BEAM DETAIL
SCALE 1:30 W

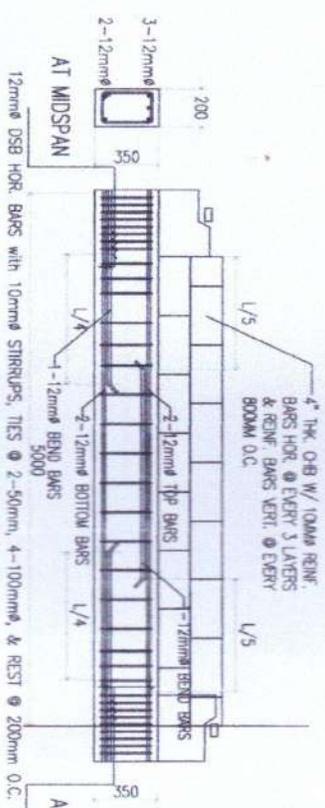

TIE BEAM DETAIL
SCALE 1:30 W

Engr. Genaro D. Ilagan
Civil Engineer

C1F1 DETAIL
SCALE 1:30 MTS

C1F2 DETAIL
SCALE 1:30 MTS

PROJECT TITLE
CONSTRUCTION OF CONCRETE PERIMETER FENCE

ISSUED
9-20-06-878

APPROVED BY
NEILSON B. CARANZO

SHEET NO.
3

S2
3